



ITEM NO.	PART NUMBER	DESCRIPTION	QTY.
1	Picior ST - Carport M04-V1	Tv 100x100x3; Tg 10mm; Tg 5mm	1
2	Picior DR - Carport M04-V1	Tv 100x100x3; Tg 10mm; Tg 5mm	1
3	Consola	Tv 100x50x3	2
4	Pane tv 100x50	Tv 100x50x3	7

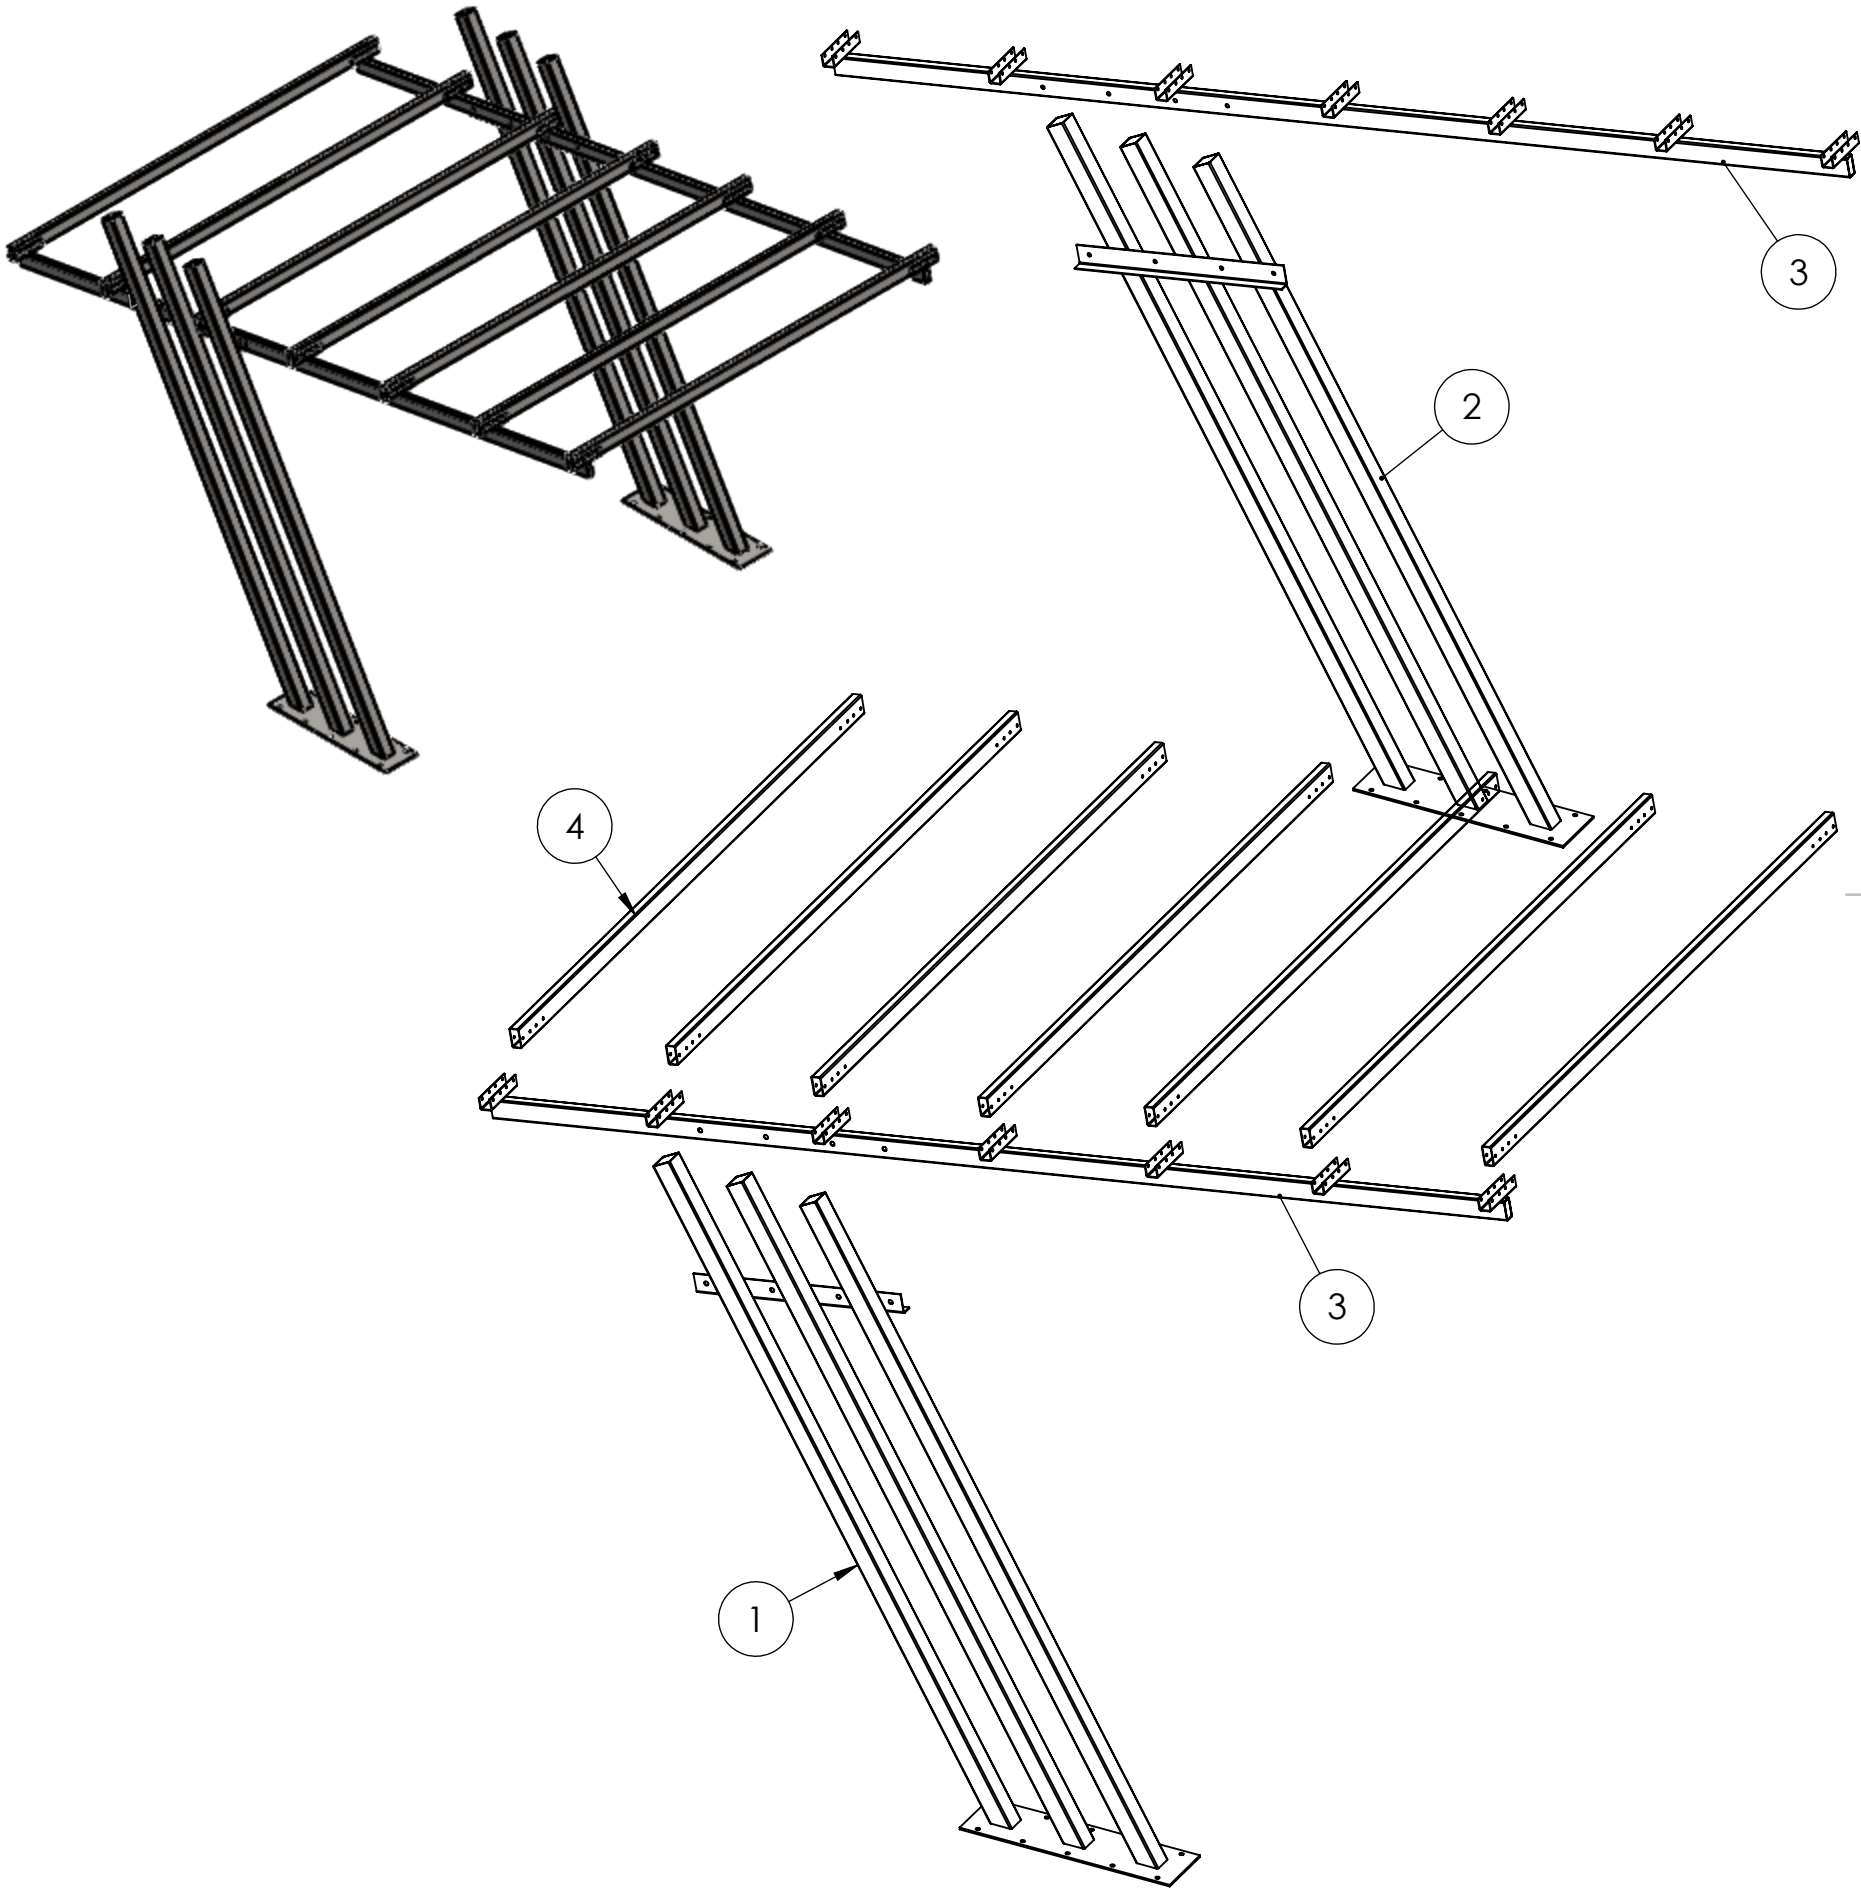

UNLESS OTHERWISE SPECIFIED: DIMENSIONS ARE IN MILLIMETERS SURFACE FINISH: TOLERANCES: LINEAR: ANGULAR:		FINISH:		DEBURR AND BREAK SHARP EDGES		DO NOT SCALE DRAWING		REVISION	
NAME		SIGNATURE		DATE		<div><div>TODOME FERRO</div><div>INDUSTRIAL SOLUTIONS</div><div>TEL: 0211 40770053115</div><div>WWW.TODOME.RO</div><div>TEL: 0100770053115</div></div>			
DRAWN ing. Ghibuci Daniel									
CHKD Lupu Ionut						TODOME FERRO SRL BUCURESTI TEL: 0211 40770053115			
APPVD Lupu Ionut									
MFG						Carport M04-V1			
Q.A.									
						A2			
						SCALE:1:50			
				WEIGHT:		SHEET 1 OF 1			