


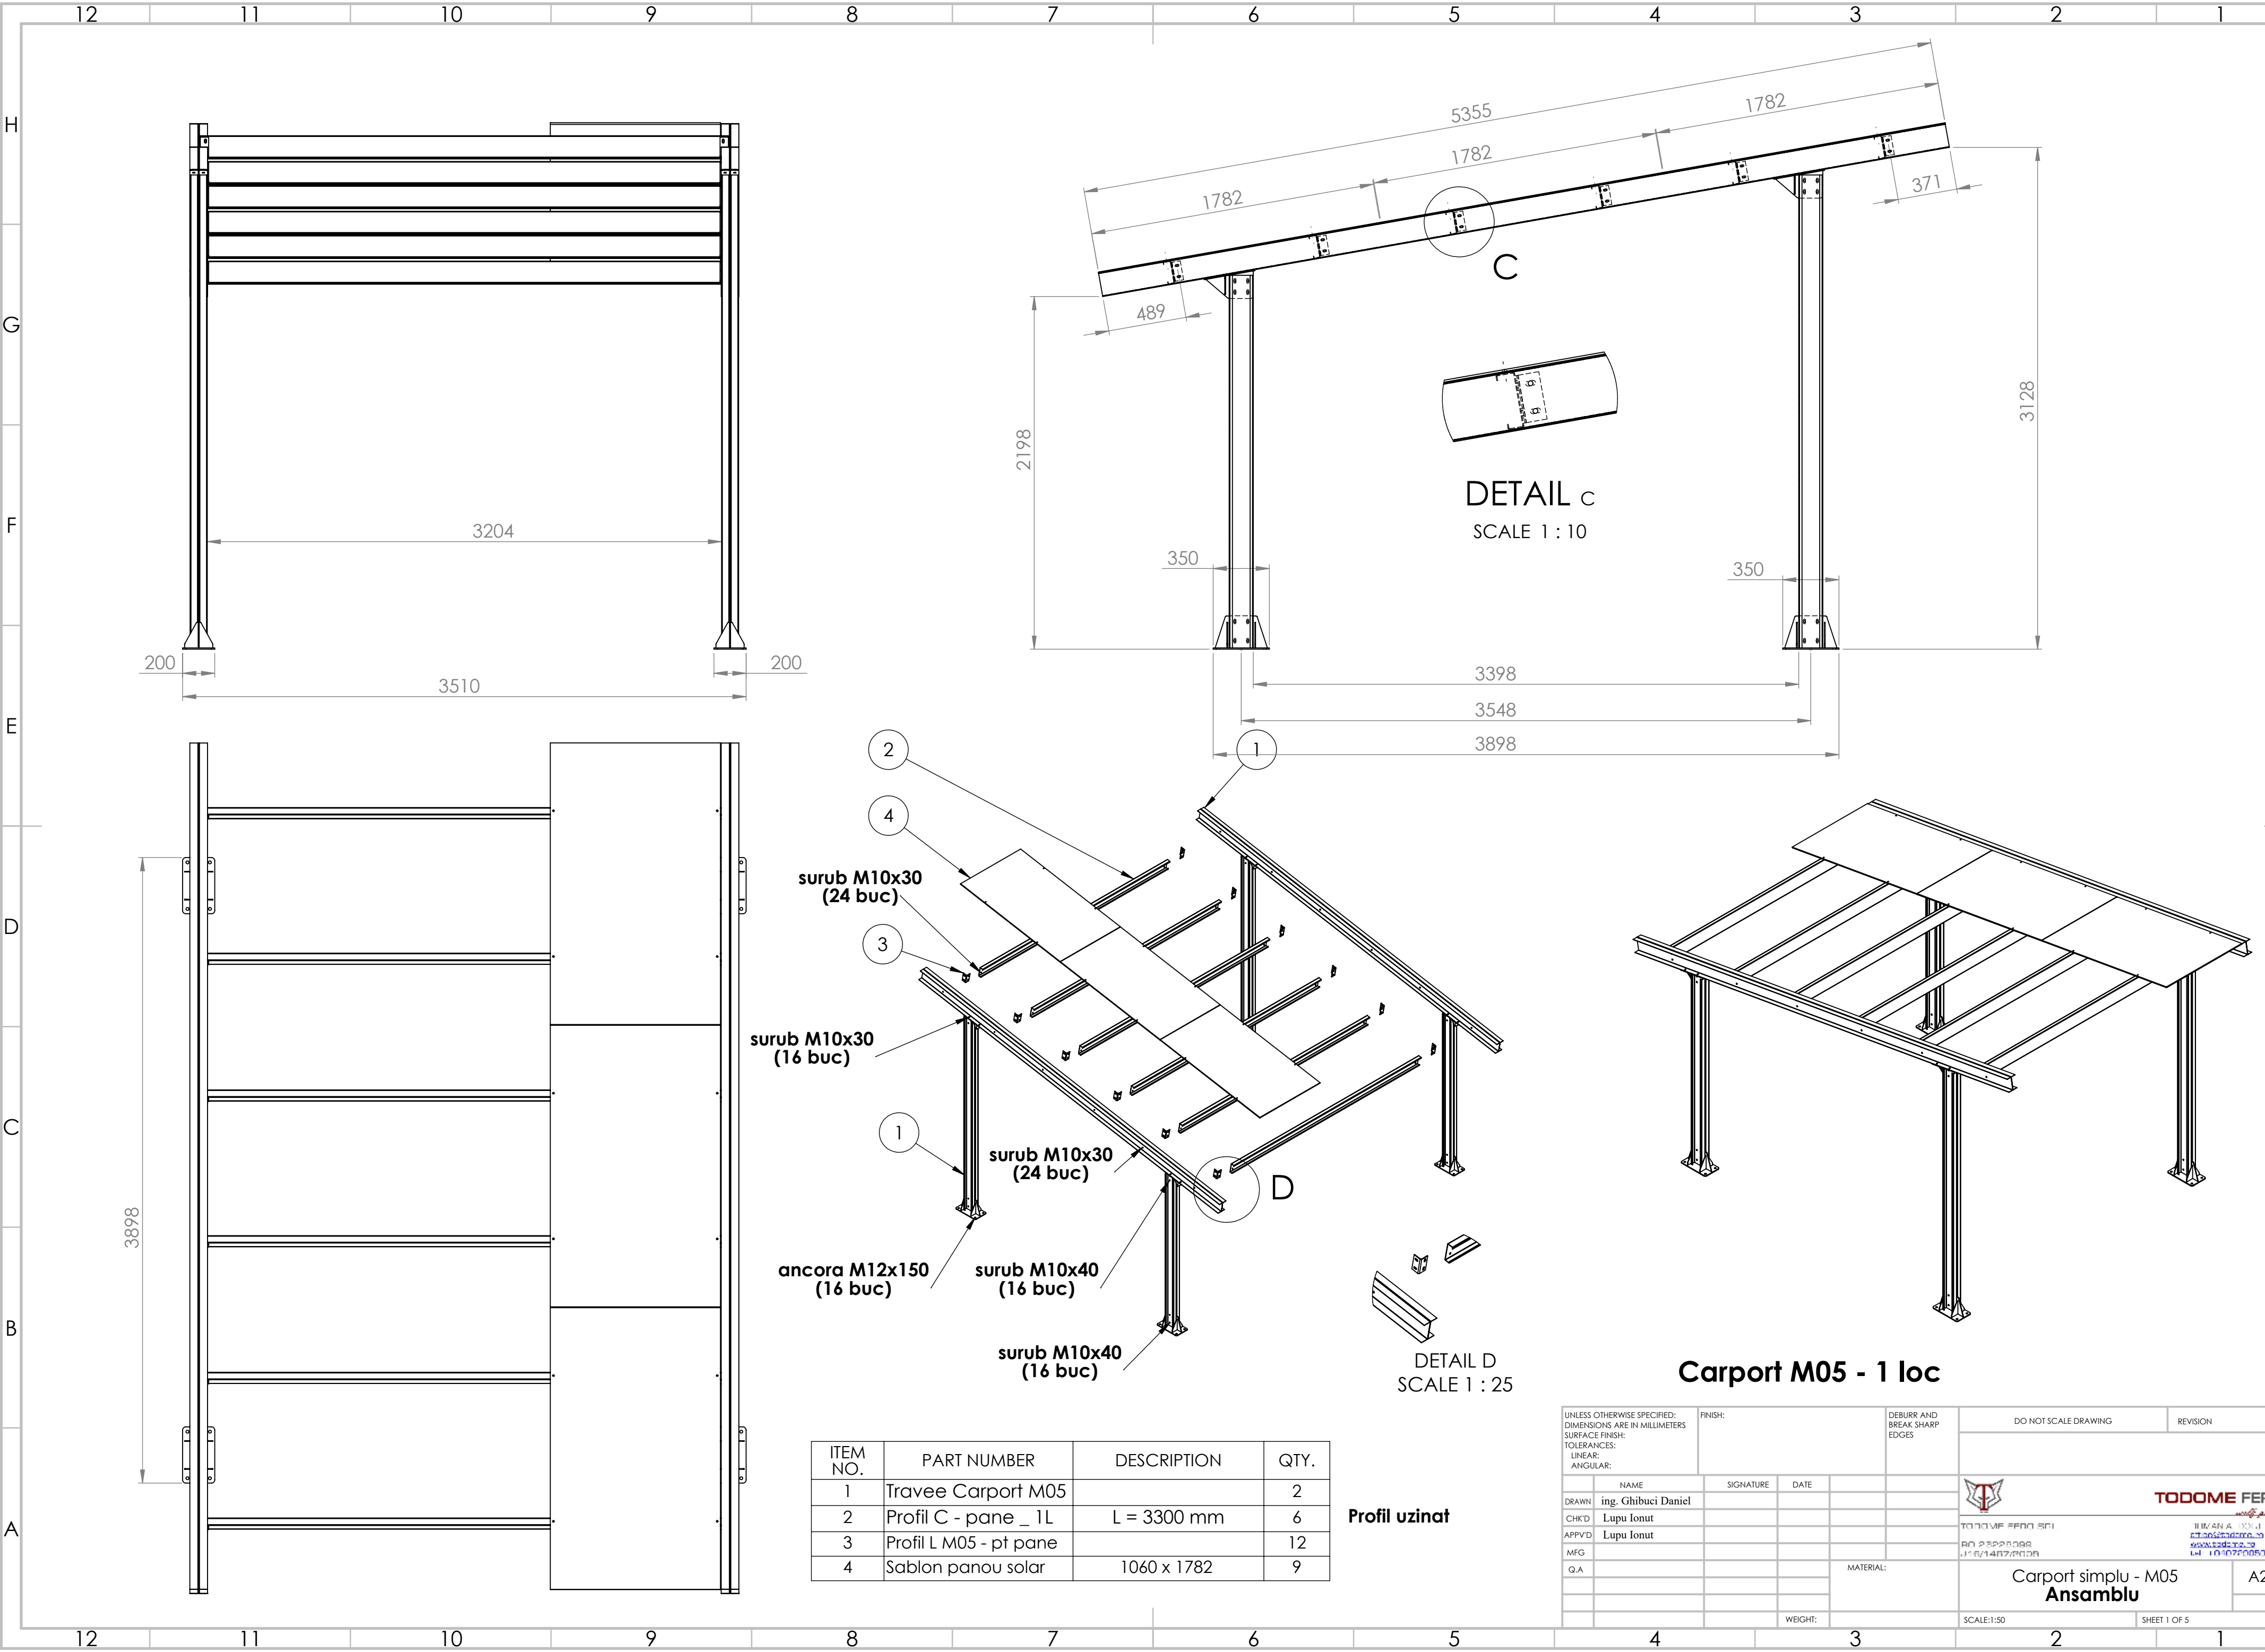

ITEM NO.	PART NUMBER	DESCRIPTION	QTY.
1	Travee Carport M05		2
2	Profil C - pane _ 1L	L = 3300 mm	6
3	Profil L M05 - pt pane		12
4	Sablon panou solar	1060 x 1782	9

Profil uzinat

Carport M05 - 1 loc

UNLESS OTHERWISE SPECIFIED: DIMENSIONS ARE IN MILLIMETERS SURFACE FINISH: TOLERANCES: LINEAR: ANGULAR:	FINISH:		DEBURR AND BREAK SHARP EDGES		DO NOT SCALE DRAWING	REVISION
DRAWN	NAME	SIGNATURE	DATE		 TODOME FERRO SOLUȚII DE ÎNCĂLZIRE SISTEME DE ÎNCĂLZIRE SISTEME DE ÎNCĂLZIRE	
CHKD	ing. Ghibuci Daniel					
APPVD	Lupu Ionut				Carport simplu - M05 Ansamblu	
MFG						
Q.A					SCALE:1:50	
					SHEET 1 OF 5	
					A2	