


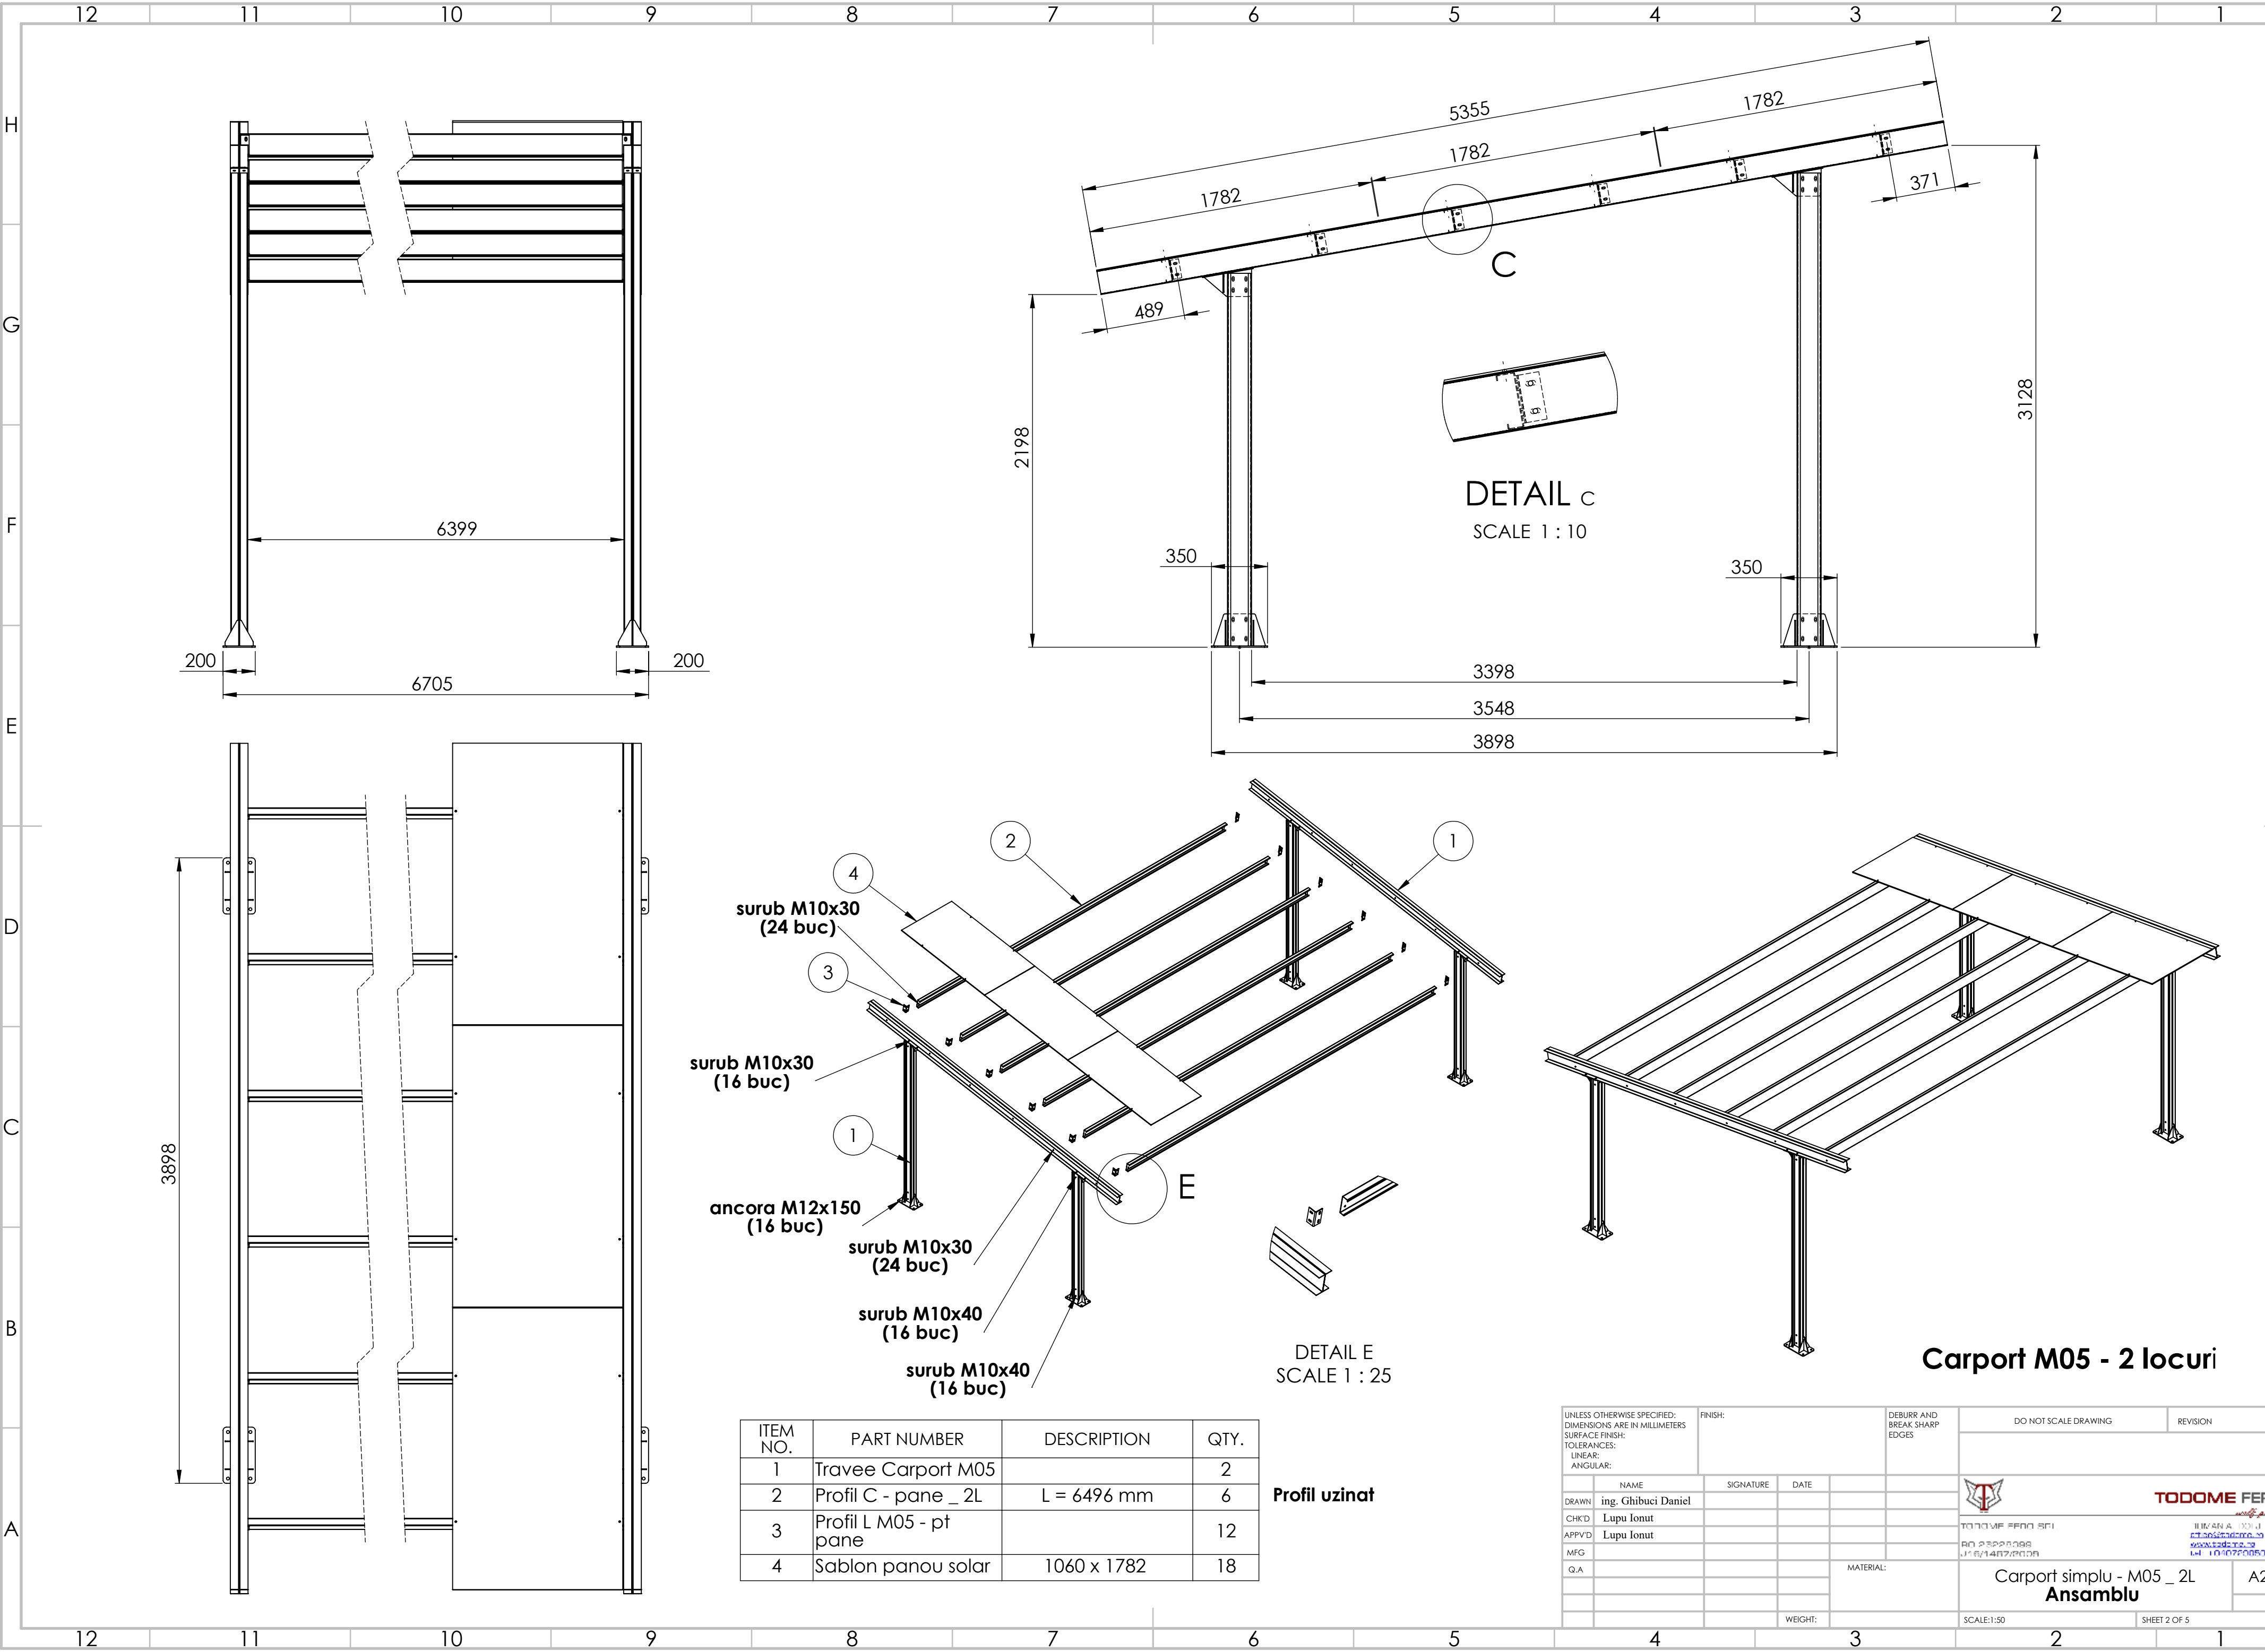

ITEM NO.	PART NUMBER	DESCRIPTION	QTY.
1	Travee Carport M05		2
2	Profil C - pane _ 2L	L = 6496 mm	6
3	Profil L M05 - pt pane		12
4	Sablon panou solar	1060 x 1782	18

Profil uzinat

UNLESS OTHERWISE SPECIFIED: DIMENSIONS ARE IN MILLIMETERS SURFACE FINISH: TOLERANCES: LINEAR: ANGULAR:		FINISH:		DEBURR AND BREAK SHARP EDGES		DO NOT SCALE DRAWING		REVISION	
DRAWN ing. Ghibuci Daniel		SIGNATURE		DATE		TODOME FERRO		A2	
CHKD Lupu Ionut						TODOME FERRO SRL		A2	
APPVD Lupu Ionut						AN 2022/09/08		A2	
MFG						MATERIAL:		A2	
Q.A						WEIGHT:		A2	
						SCALE:1:50		SHEET 2 OF 5	